




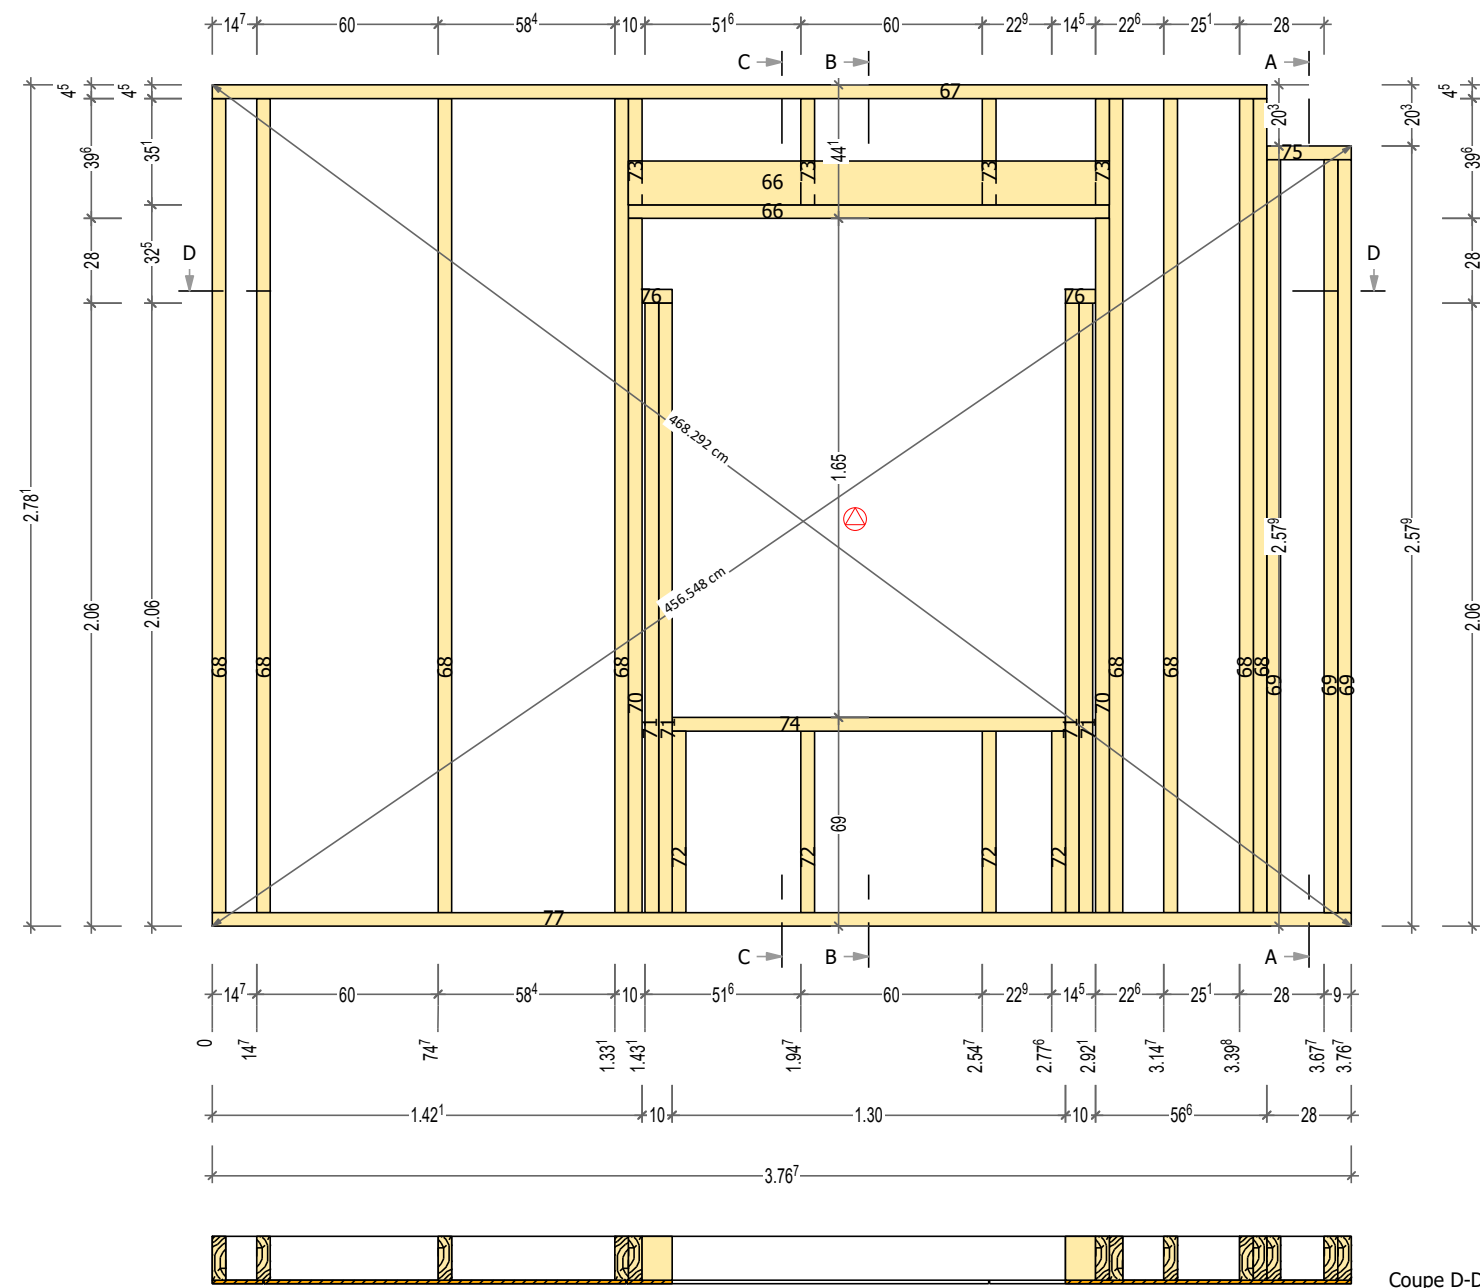


Coupe A-A

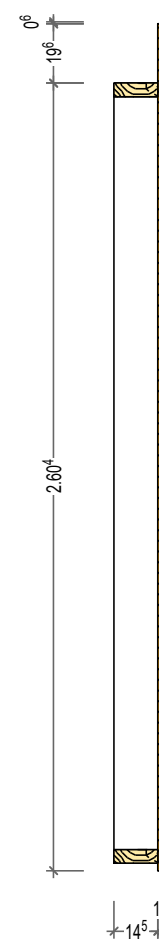




Coupe B-B

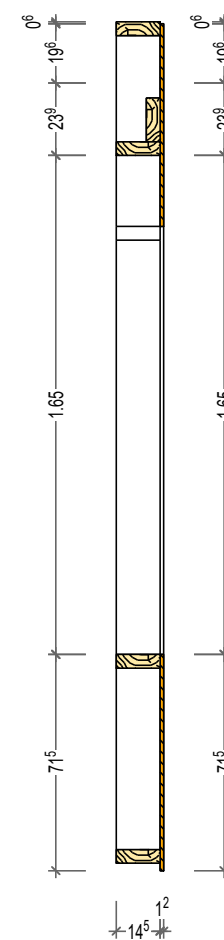

Coupe C-C

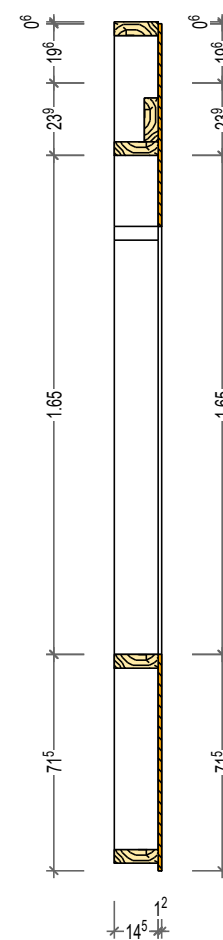


Coupe D-D

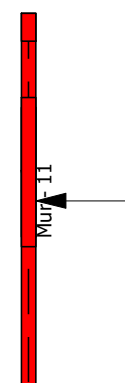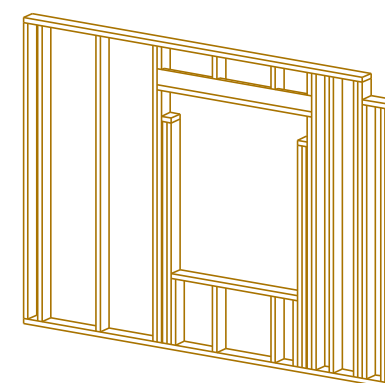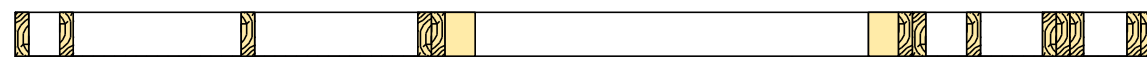

No. LP	Nom	Qté	Section réelle (l/h)	Long.
77	Traverse	1	45x145	3767
67	Lisse	1	45x145	3488
68	Montant	8	45x145	2691
69	Montant	3	45x145	2489
70	Montant	2	45x145	2295
71	Montant	4	45x145	2015
66	Linéau	2	45x145	1590
74	Seuil	1	45x145	1300
72	Montant	4	45x145	600
73	Montant	4	45x145	351
75	Seuil	1	45x145	280
76	Seuil	2	45x145	100
33				

Echelle: 1:15

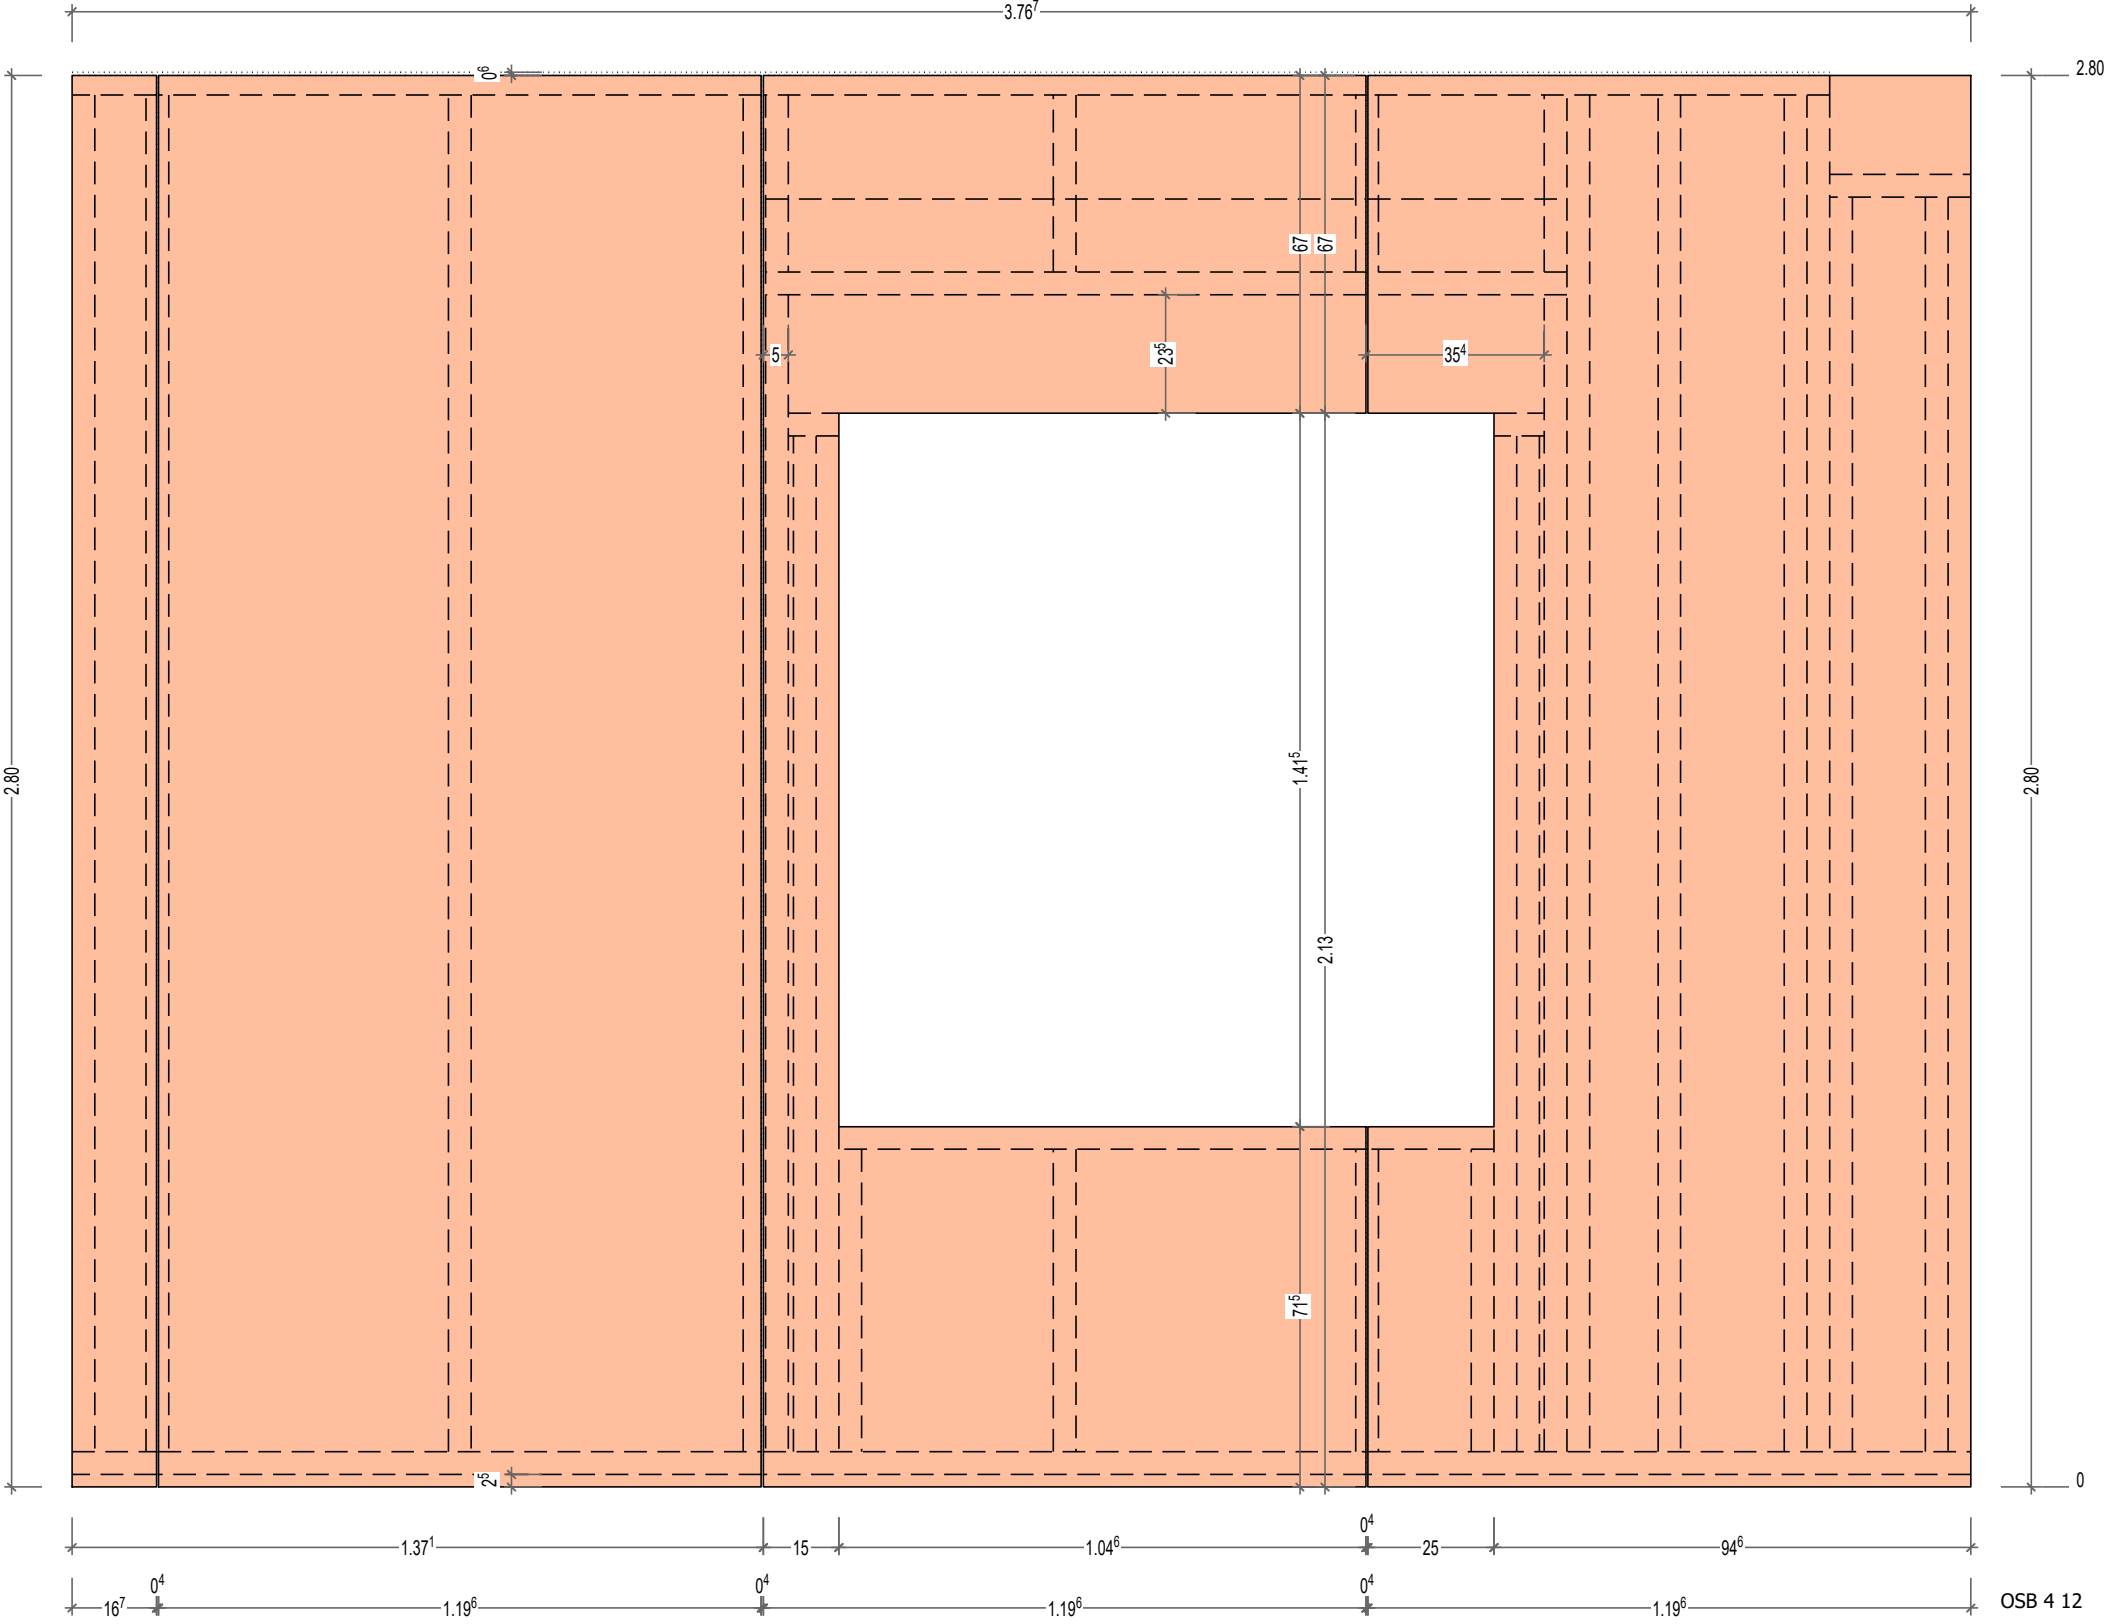

work



10 Route de Matxinbordako Bidea
64250 ESPELETTE

05 59 93 28 57
contact@itoiz.fr

